



SC: 1:1

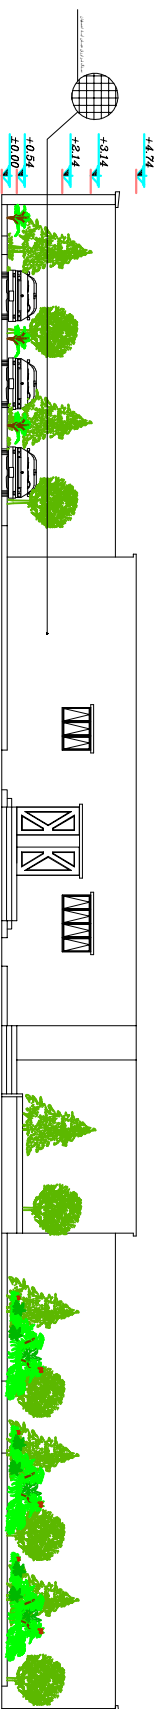

EAST ELEVATION

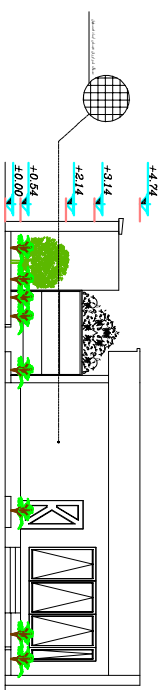

SOUTH ELEVATION

DESIGNER:
MOHAMMAD...JALILI