




SC: 1:1

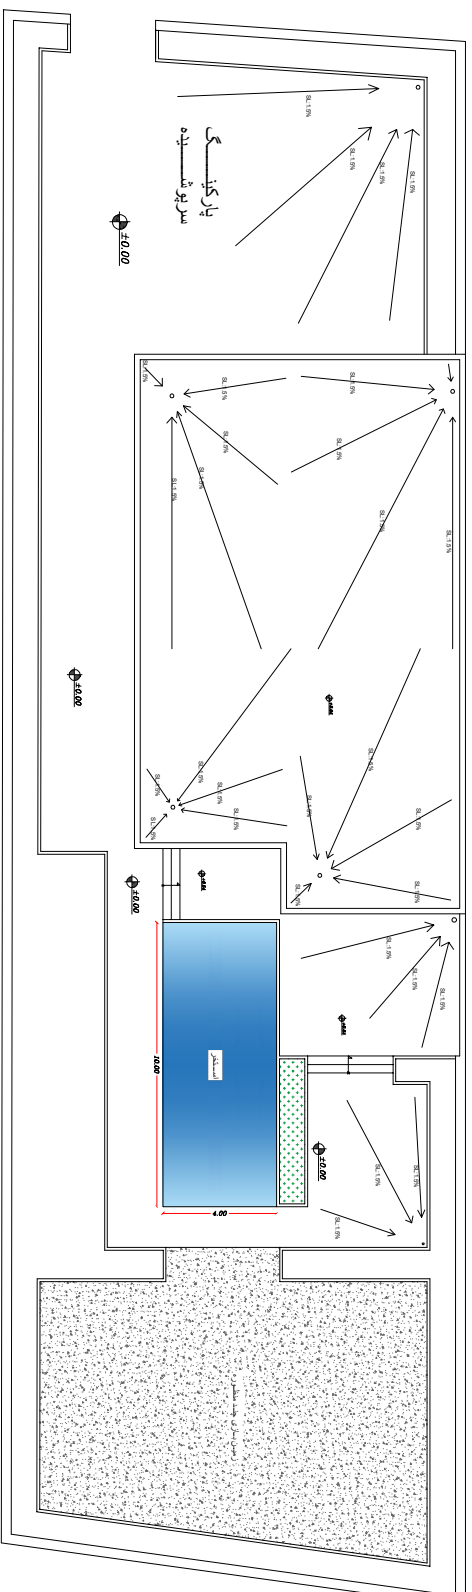

SLOPE PLAN

DESIGNER:

MOHAMMAD...JALILI