




SC: 1:1

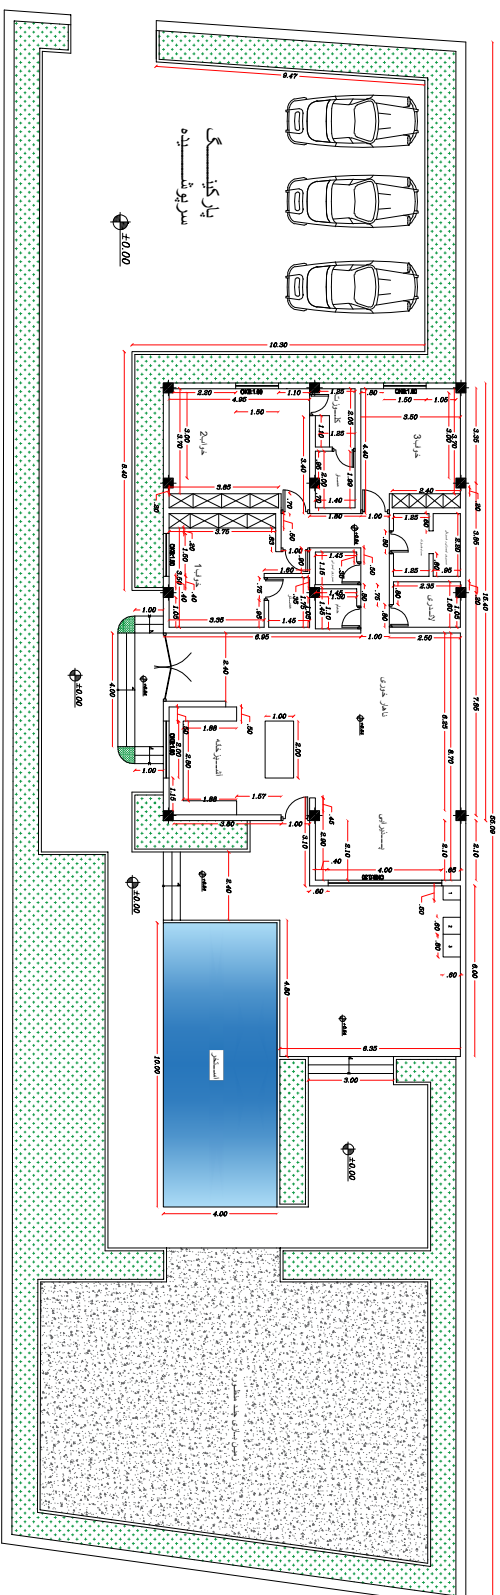

DIMENSION PLAN

DESIGNER:

MOHAMMAD...JALILI

- 1 کفس
- 2 رنگ
- 3 سقف